




1 SECCION S-5
A-3 ESCALA 1:75

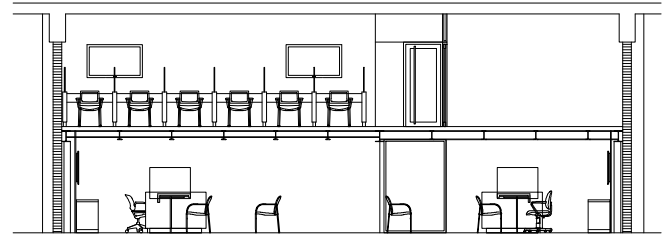

1 SECCION S-6
A-3 ESCALA 1:75

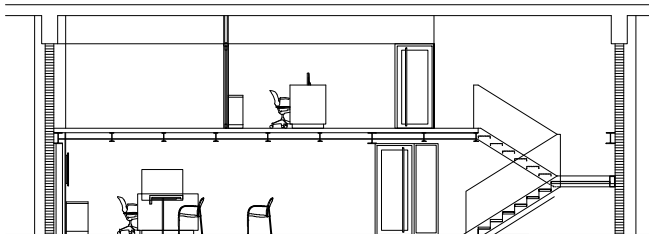

1 SECCION S-6
A-3 ESCALA 1:75

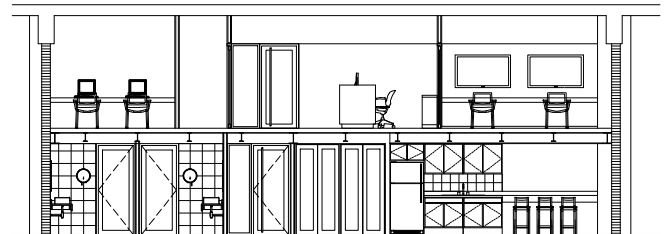

1 SECCION S-8
A-3 ESCALA 1:75