


1 SECCION S-3
A-3 ESCALA 1:75

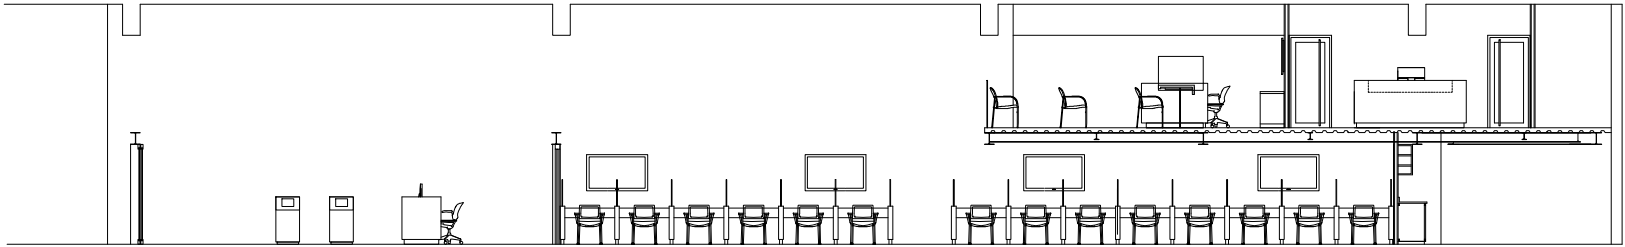

1 SECCION S-4
A-3 ESCALA 1:75